

Mountain View Capacity Update

December 2, 2021

Mountain View Capacity Update

Overview of Mountain View Elementary School

- Existing School Capacity: 624 students
- Recent School Enrollment: 715 students (with 38 Pre-K students)
- Projected Future Enrollment: almost 800 students
- Eight-Classroom Mobile Unit: opened October 2021 (not included in School Capacity)

Projects to Address Mountain View Capacity

- Classroom and Cafeteria Addition Project
- Master Planning Study: started in April 2021

Master Planning Study Preliminary Recommendation

- Multiple Options Considered for Mountain View
- Feedback Received from Staff and Community



Mountain View Capacity Update

Staff and Community Feedback Received

- **Staff Meetings: May and November**
- **Community Presentations: May and November**
- **On-Line and Paper Surveys: November**

Classroom and Cafeteria Addition Project

- **Approved Construction Budget: \$6,100,000**
- **Approved Project Scope: 6 Classrooms, Cafeteria Addition**
- **Planning Discussions and Feedback revealed other Facility Needs**
- **Cost Changes in the Construction Market**

MASTER PLANNING STUDY FOR MOUNTAIN VIEW ELEMENTARY SCHOOL



Division-wide study of school capacity and enrollment, aiming to develop a master plan for future development at Mountain View Elementary School.

Two Parts to the Master Planning Study


- **Subdivision Yield Analysis:** study student demographics and housing, develop a subdivision yield analysis.
- **Facilities Master Planning Services:** provide a recommended strategy to address population growth in and around Mountain View Elementary.

MASTER PLANNING STUDY FOR MOUNTAIN VIEW ELEMENTARY SCHOOL

Two Parts to the Master Planning Study

- **Subdivision Yield Analysis**
- Facilities Master Planning Services

Thirty eight page Report: “The purpose of this Subdivision Yield Analysis is to determine the potential growth for planned housing developments and the impact it has on the Albemarle County Public Schools student population.”

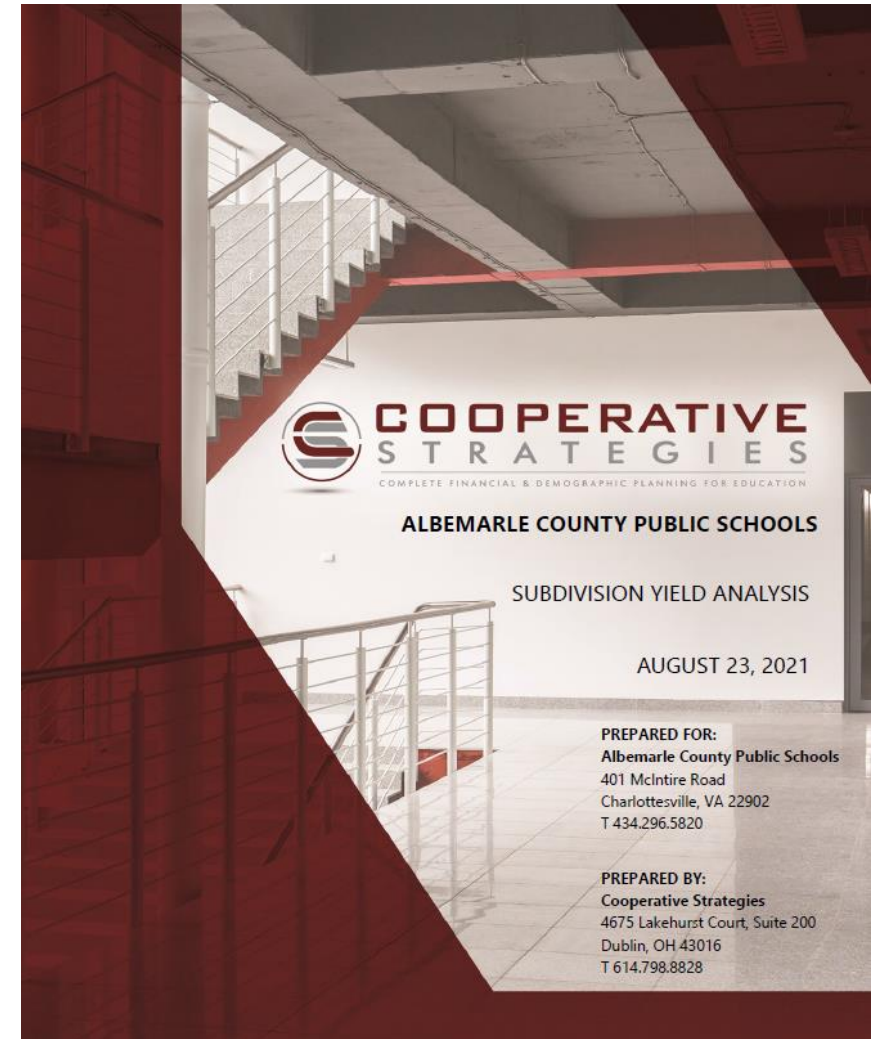

MASTER PLANNING STUDY FOR MOUNTAIN VIEW ELEMENTARY SCHOOL

Two Parts to the Master Planning Study

- Subdivision Yield Analysis
- **Facilities Master Planning Services**

The 15-member Master Planning Study committee discussed and explored multiple options and developed a **Recommendation** for future development at Mountain View Elementary:

- Weekly Committee meetings
- Staff Meetings in May and November
- Community Meetings in May and November
- Feedback requested and received

BACKGROUND DATA

ENROLLMENT GROWTH

K-5* Enrollment vs. Building Capacity

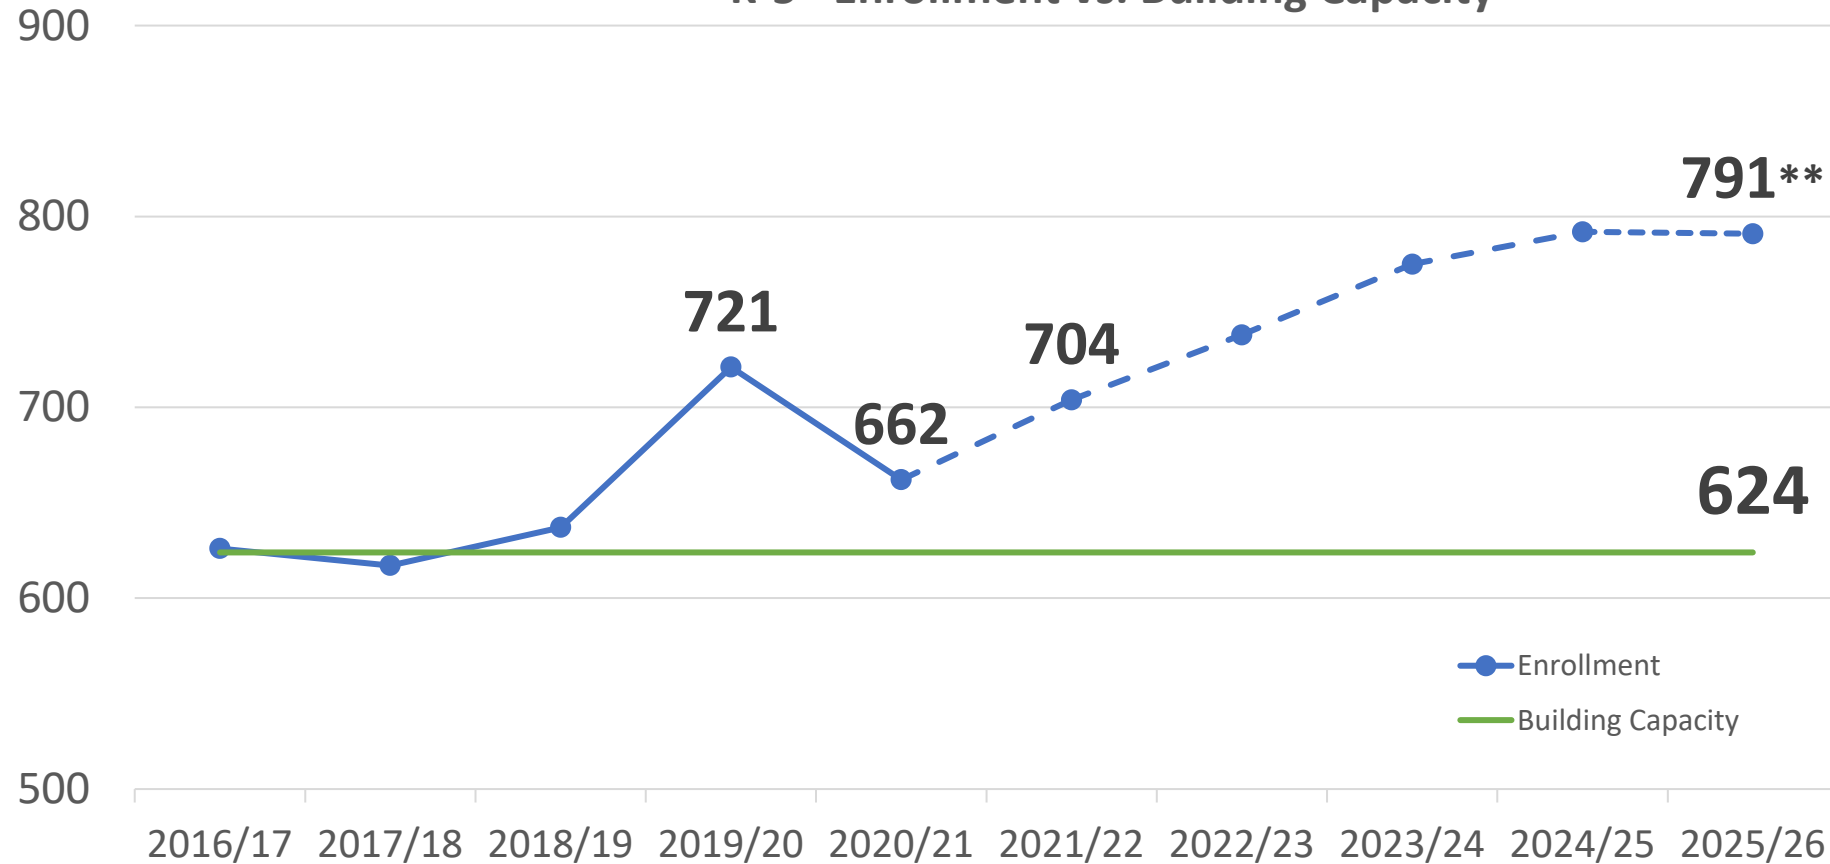



Image courtesy of
ACPS Fall 2020

*The school also has about 45 preschool students. This increases the total enrollment for the school and should be considered for factors such as cafeteria size, parking etc. It does not impact the difference between the capacity and enrollment because the 624 building capacity figure does not include rooms which are utilized for PK programs.

**5 year projection calculated by ACPS using cohort survival methodology. The work of the consultant and this study may influence this projection to ensure we are capturing impact of future development.


BACKGROUND DATA

ELEMENTARY SCHOOL CAPACITY

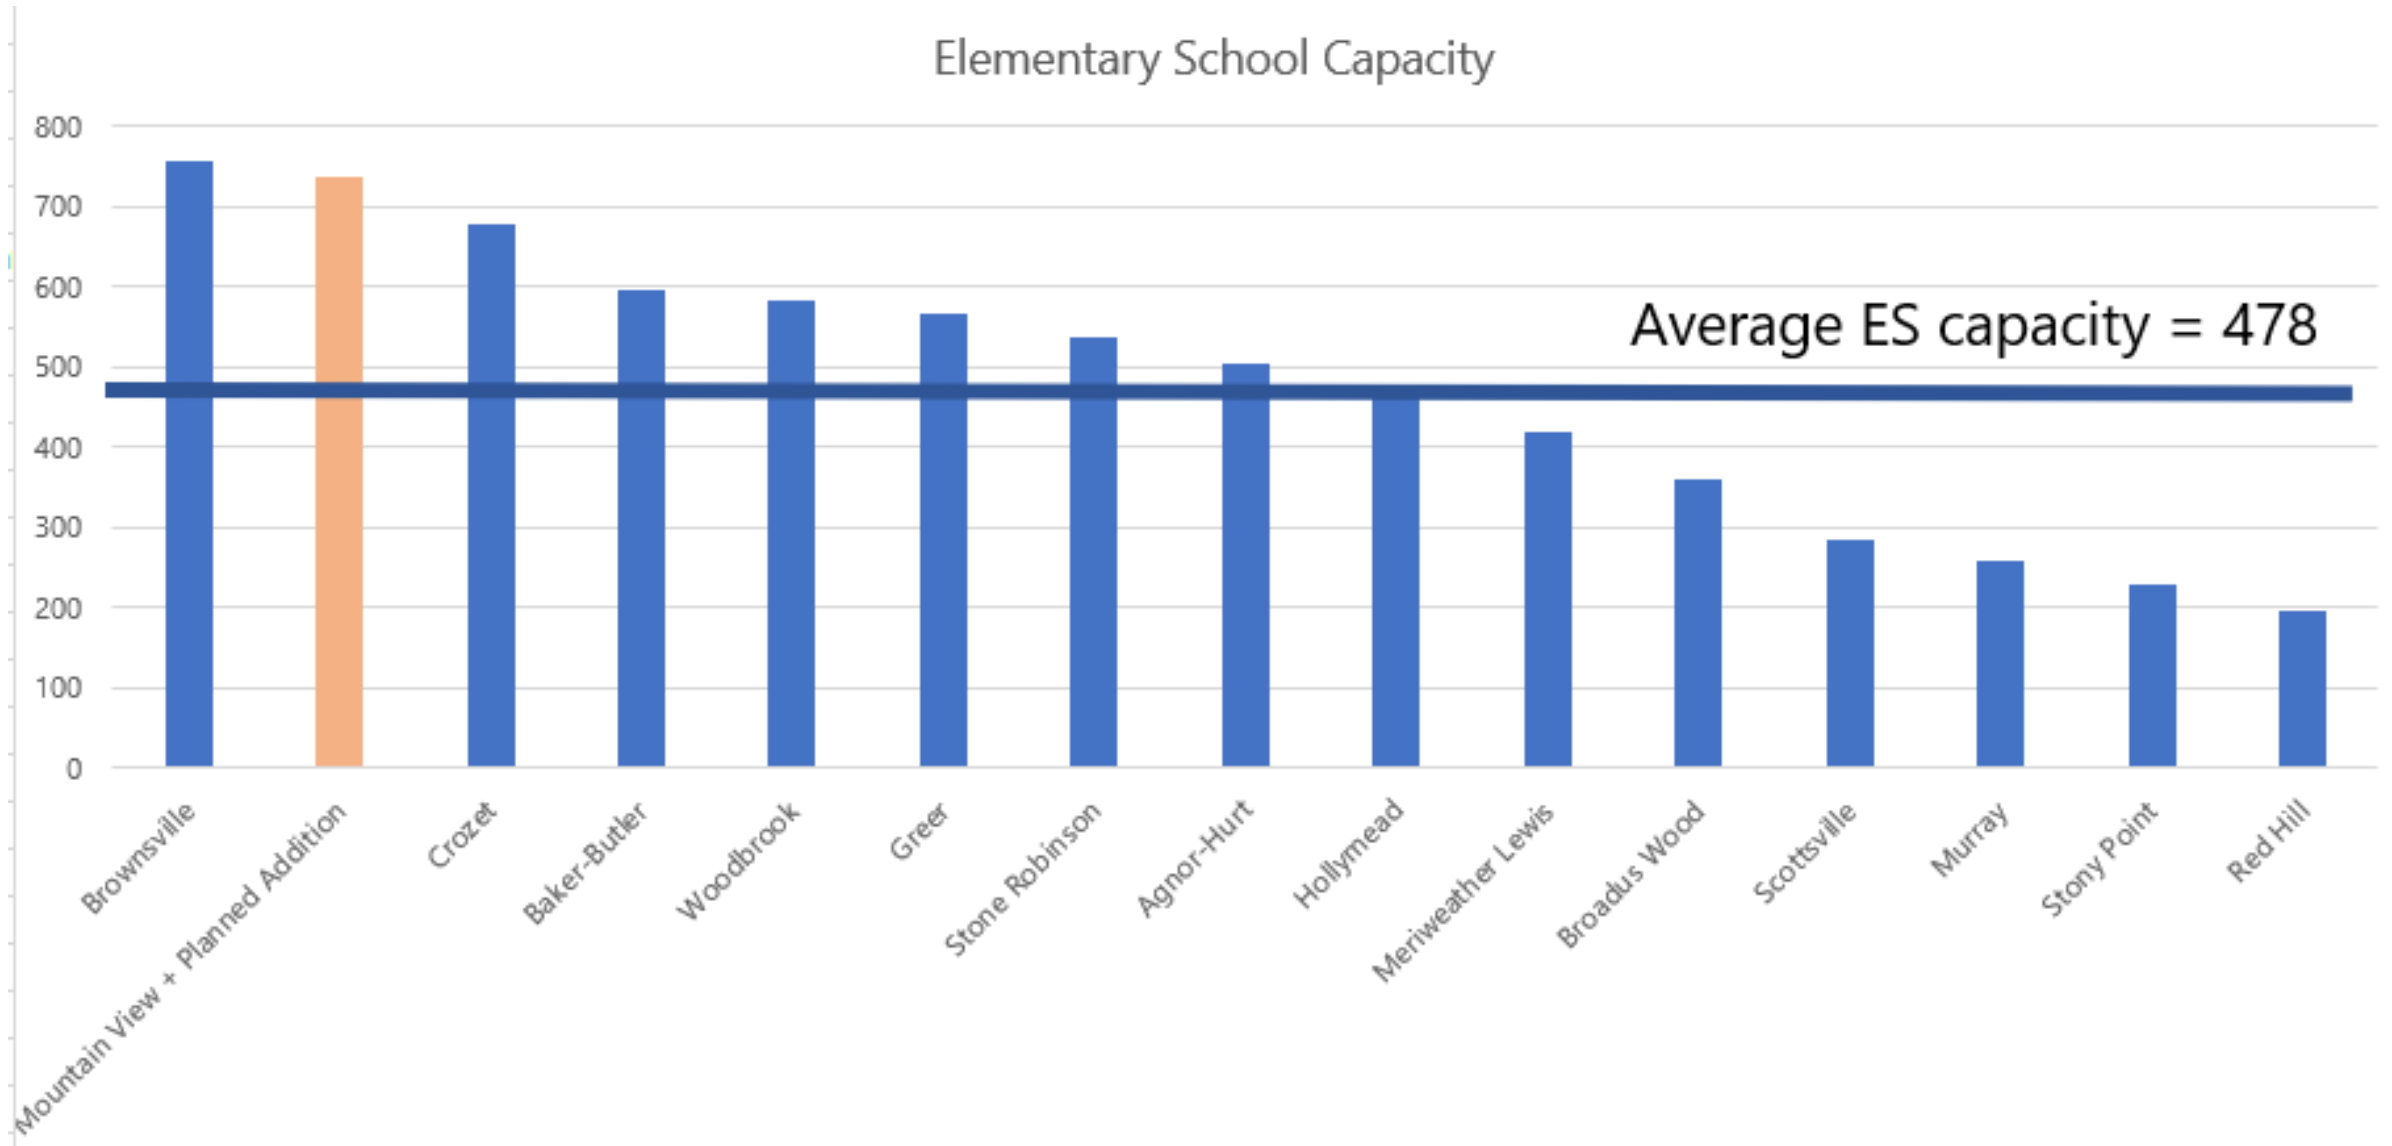

STAFF FEEDBACK
MOUNTAIN VIEW PLANNING

May 14th Staff Meeting - Comment by Category

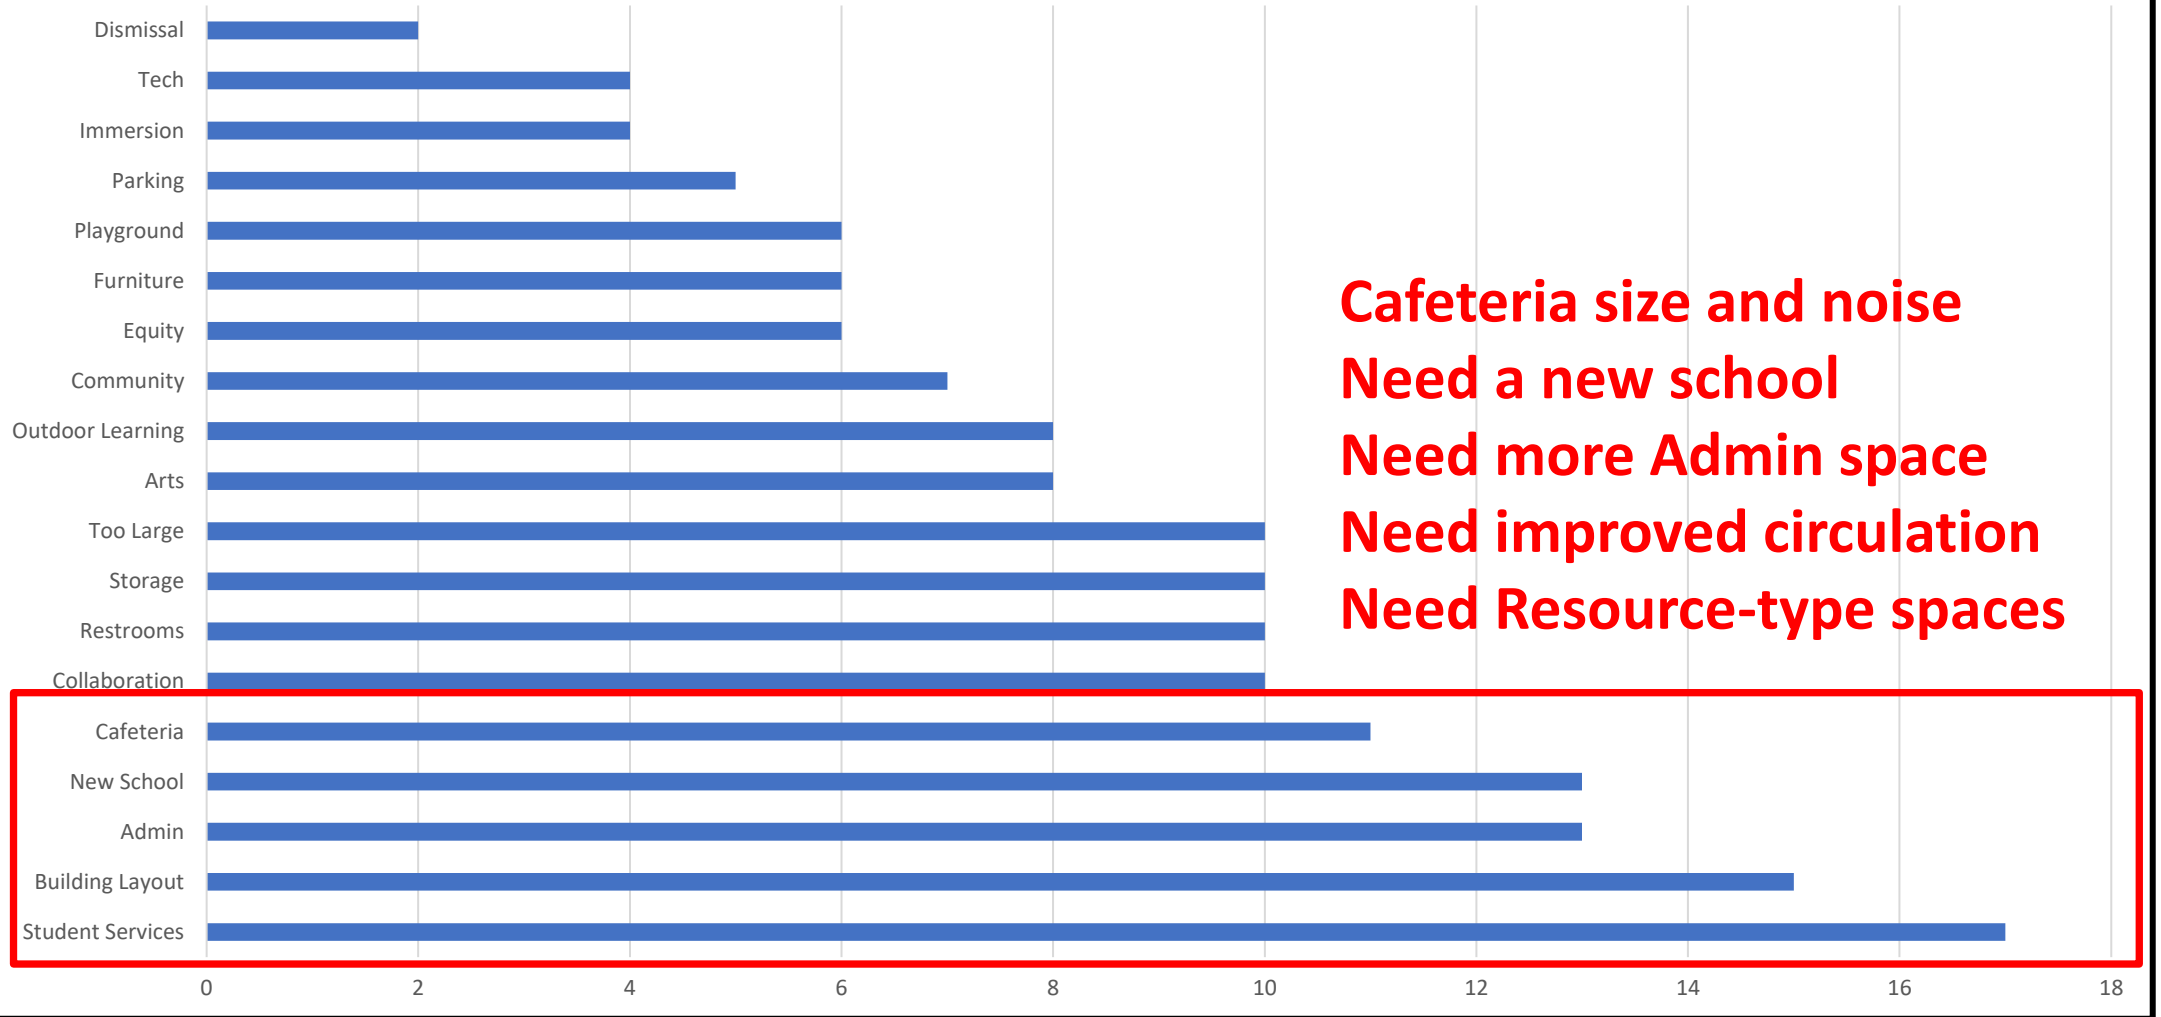



Facility Options

FACILITY OPTIONS

MOUNTAIN VIEW PLANNING & ACPS YIELD STUDY

Main Options Considered but NOT Recommended

- **Build new Early Childhood (Pre-K and K) building on Founders Place Site**
- **Move one or more grade levels from Mountain View to Walton MS**
- **Build additions to increase capacity of Red Hill ES by 200 students and redistrict students from Mountain View to Red Hill**
- **Build a new 400-500 seat PK-2 school in the Mountain View attendance zone. Current Mountain View becomes a 3-5 school**
- **Build additions on to Mountain View to increase the capacity to 800-850 seats**
- **Build a new 800-850 seat school to replace Mountain View on an acquired site**

FACILITY OPTIONS

MOUNTAIN VIEW PLANNING & ACPS YIELD STUDY

**Mountain View
Elementary**

400-450 Students

Mountain View Site

**New Elementary
School**

400-450 Students

Acquired Site

Recommendation

New 400-450 Student Elementary School:

Estimated Cost: \$42 Million

Timeline for Completion: 5 years

If approved to proceed in the next few months, the new school could potentially be open for the 2026/2027 school Year.

COMMUNITY FEEDBACK FROM ON-LINE AND PAPER SURVEYS
MOUNTAIN VIEW PLANNING

How would you rate your support for this recommendation?

<u>Answer</u>	<u>Responses</u>	<u>Percentage</u>
1 – No Support	1	0.8 %
2	1	0.8 %
3	3	2.3 %
4 – Some Support	18	14.1 %
5	18	14.1 %
6	29	22.7 %
<u>7 – Strong Support</u>	<u>50</u>	<u>39.1 %</u>

Total Responses

128

Weighted Score

5.89

Weighted Score 5.89

Staff Feedback Received at the November 4 Staff Meeting

Over Sixty Comments/Questions Received

- **New School:** “excited about a new school”; “needed for long-term solution”; “two smaller schools is the best plan”; “build a new school”; “we need a new school”; etc.


Comments Related to the Existing School

- **Cafeteria:** need second dining space; improve noise level in existing Cafeteria
- **Teacher’s Lounge:** would be very helpful; need space for teacher lunch; lactation rooms
- **Restrooms:** more restrooms needed; many more adult restrooms needed
- **Resource Spaces:** more needed for reading intervention, SPED, etc.
- **Music Program:** dedicated Music room or rooms needed
- **Student Travel and Corridors:** time needed for travel
- **Parent Drop-off and Pick-up:** needs improvements; takes too long
- **Playgrounds:** playground expansion needed; more playground space
- **Parking:** more parking needed



Proposed Building Additions

**Two-Story
Classroom
Addition**

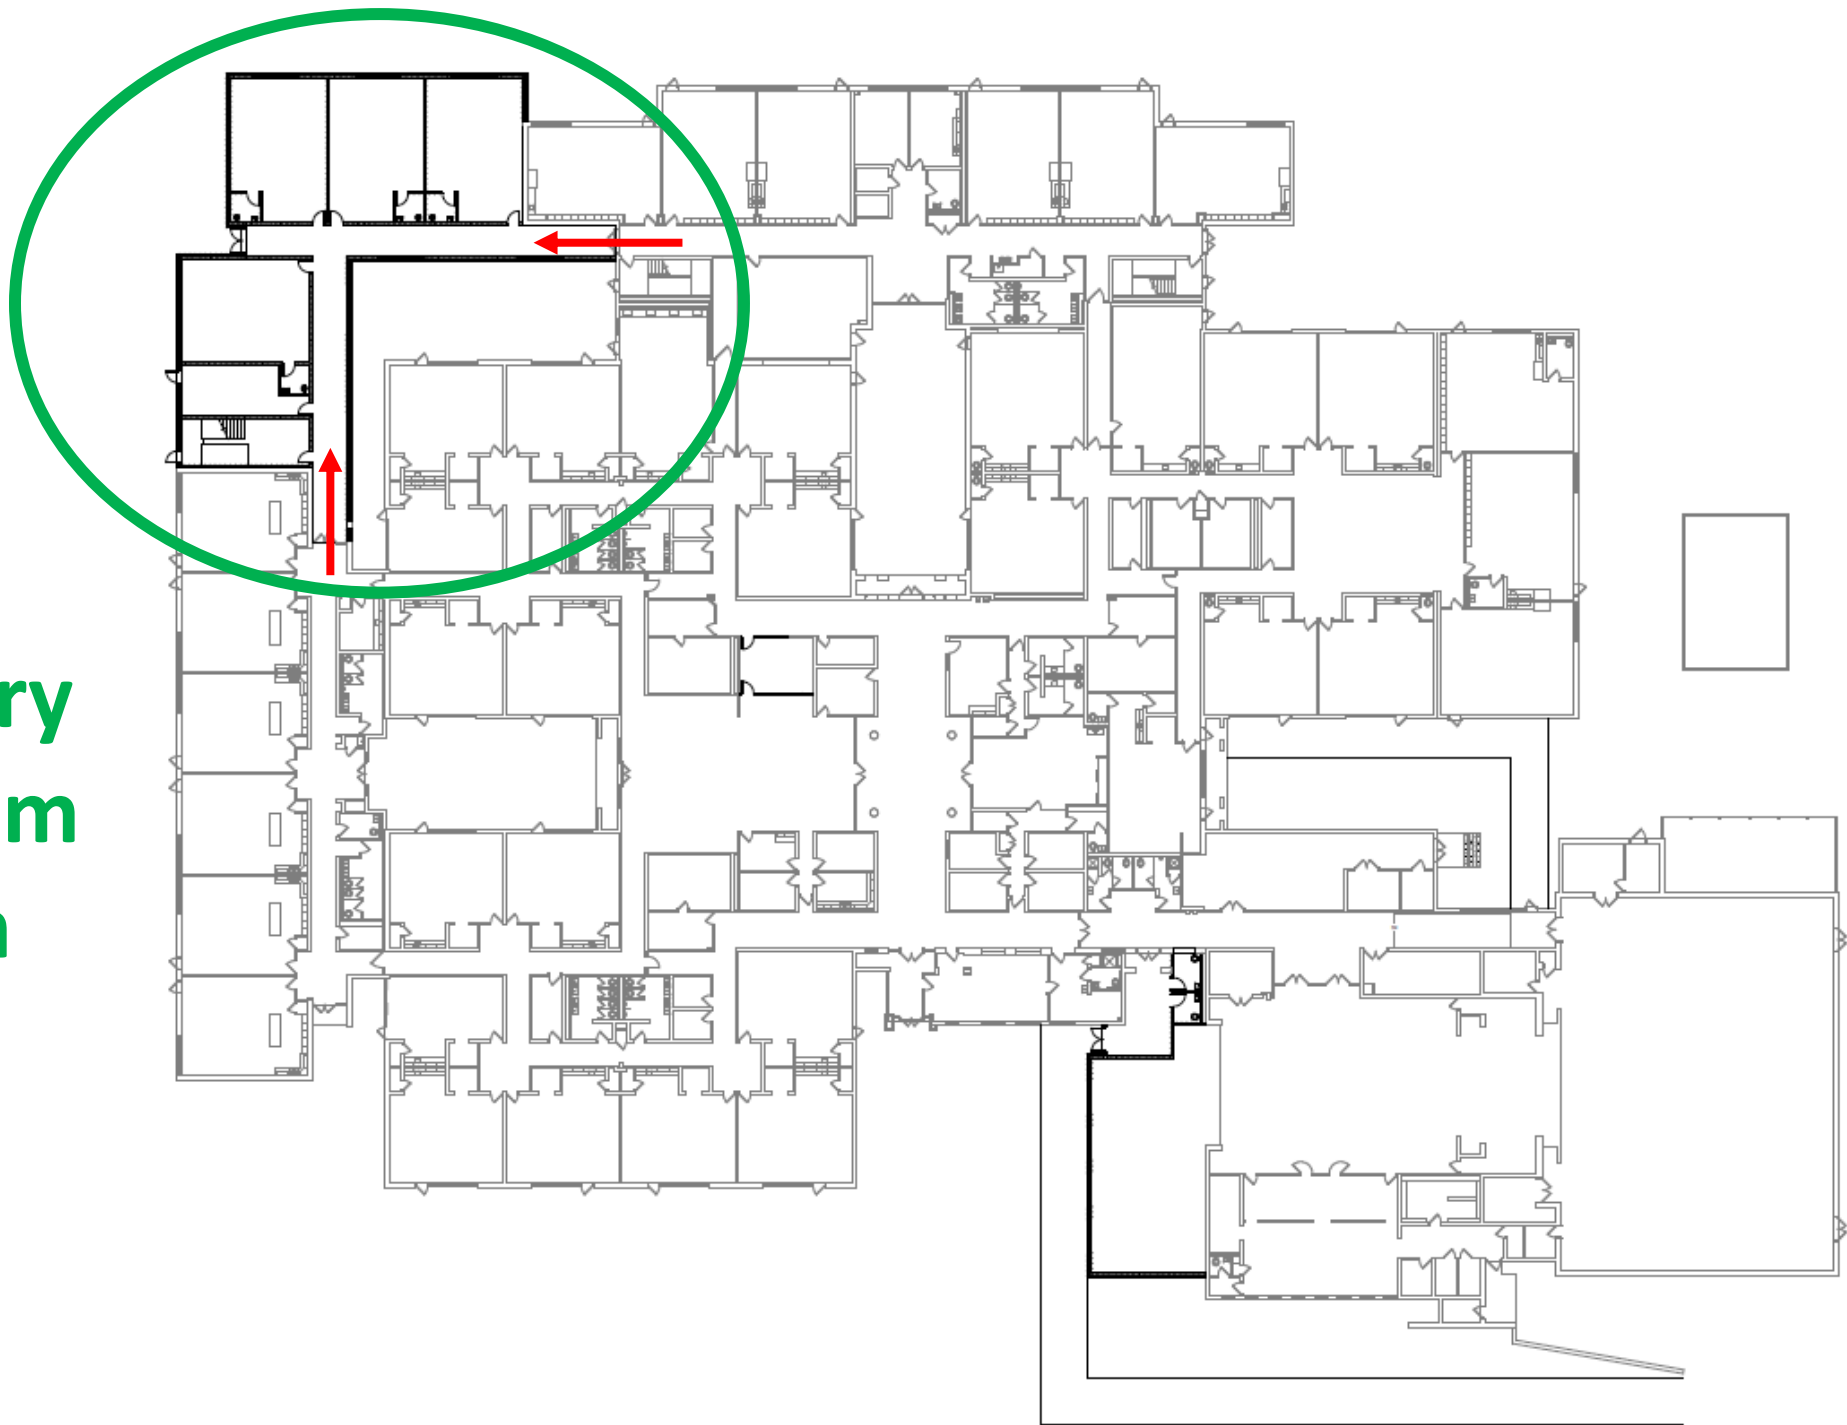


First Floor Plan for Classroom Addition:

- 3 Classrooms with Toilets
- 1 Flex Space (or Faculty Room)
- 1 Faculty Toilet

DEPARTMENT

- GENERAL CLASSROOMS
- BUILDING SERVICES / RESTROOMS
- CIRCULATION
- RESOURCE

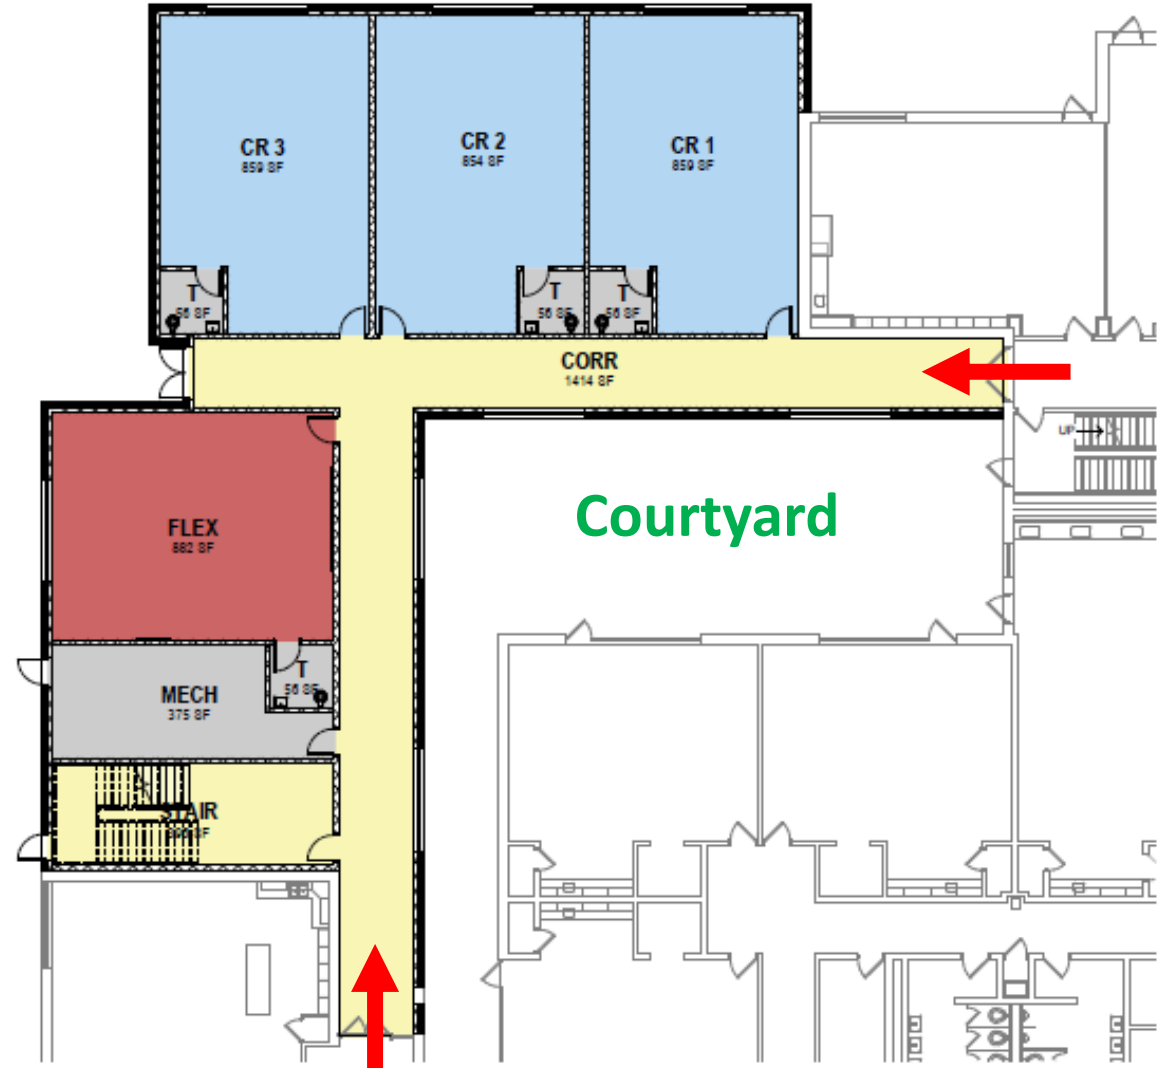


Second Floor Plan for Classroom


Addition:

- 3 Classrooms with Toilets
- 1 Flex Space
- Office Size Flex Space
- 1 Faculty Toilet

DEPARTMENT

- GENERAL CLASSROOMS
- ADMINISTRATION
- BUILDING SERVICES / RESTROOMS
- CIRCULATION
- RESOURCE

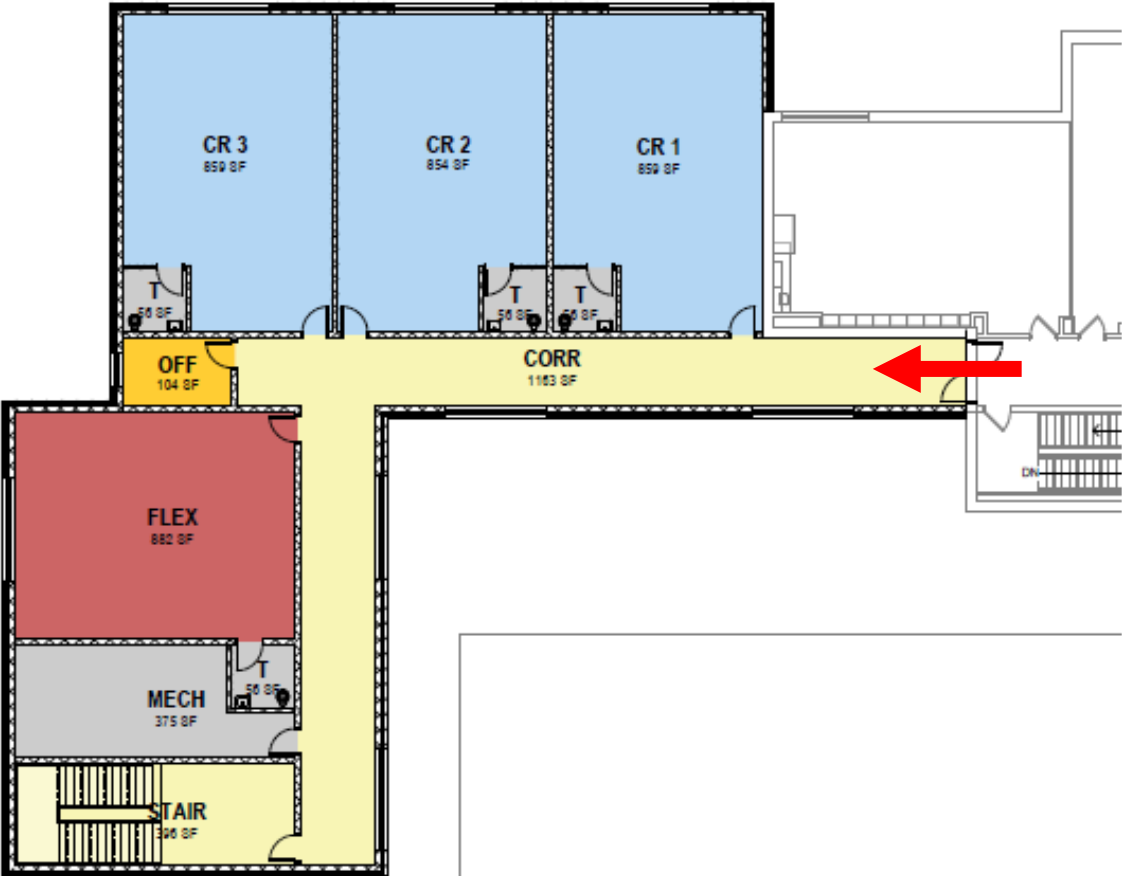


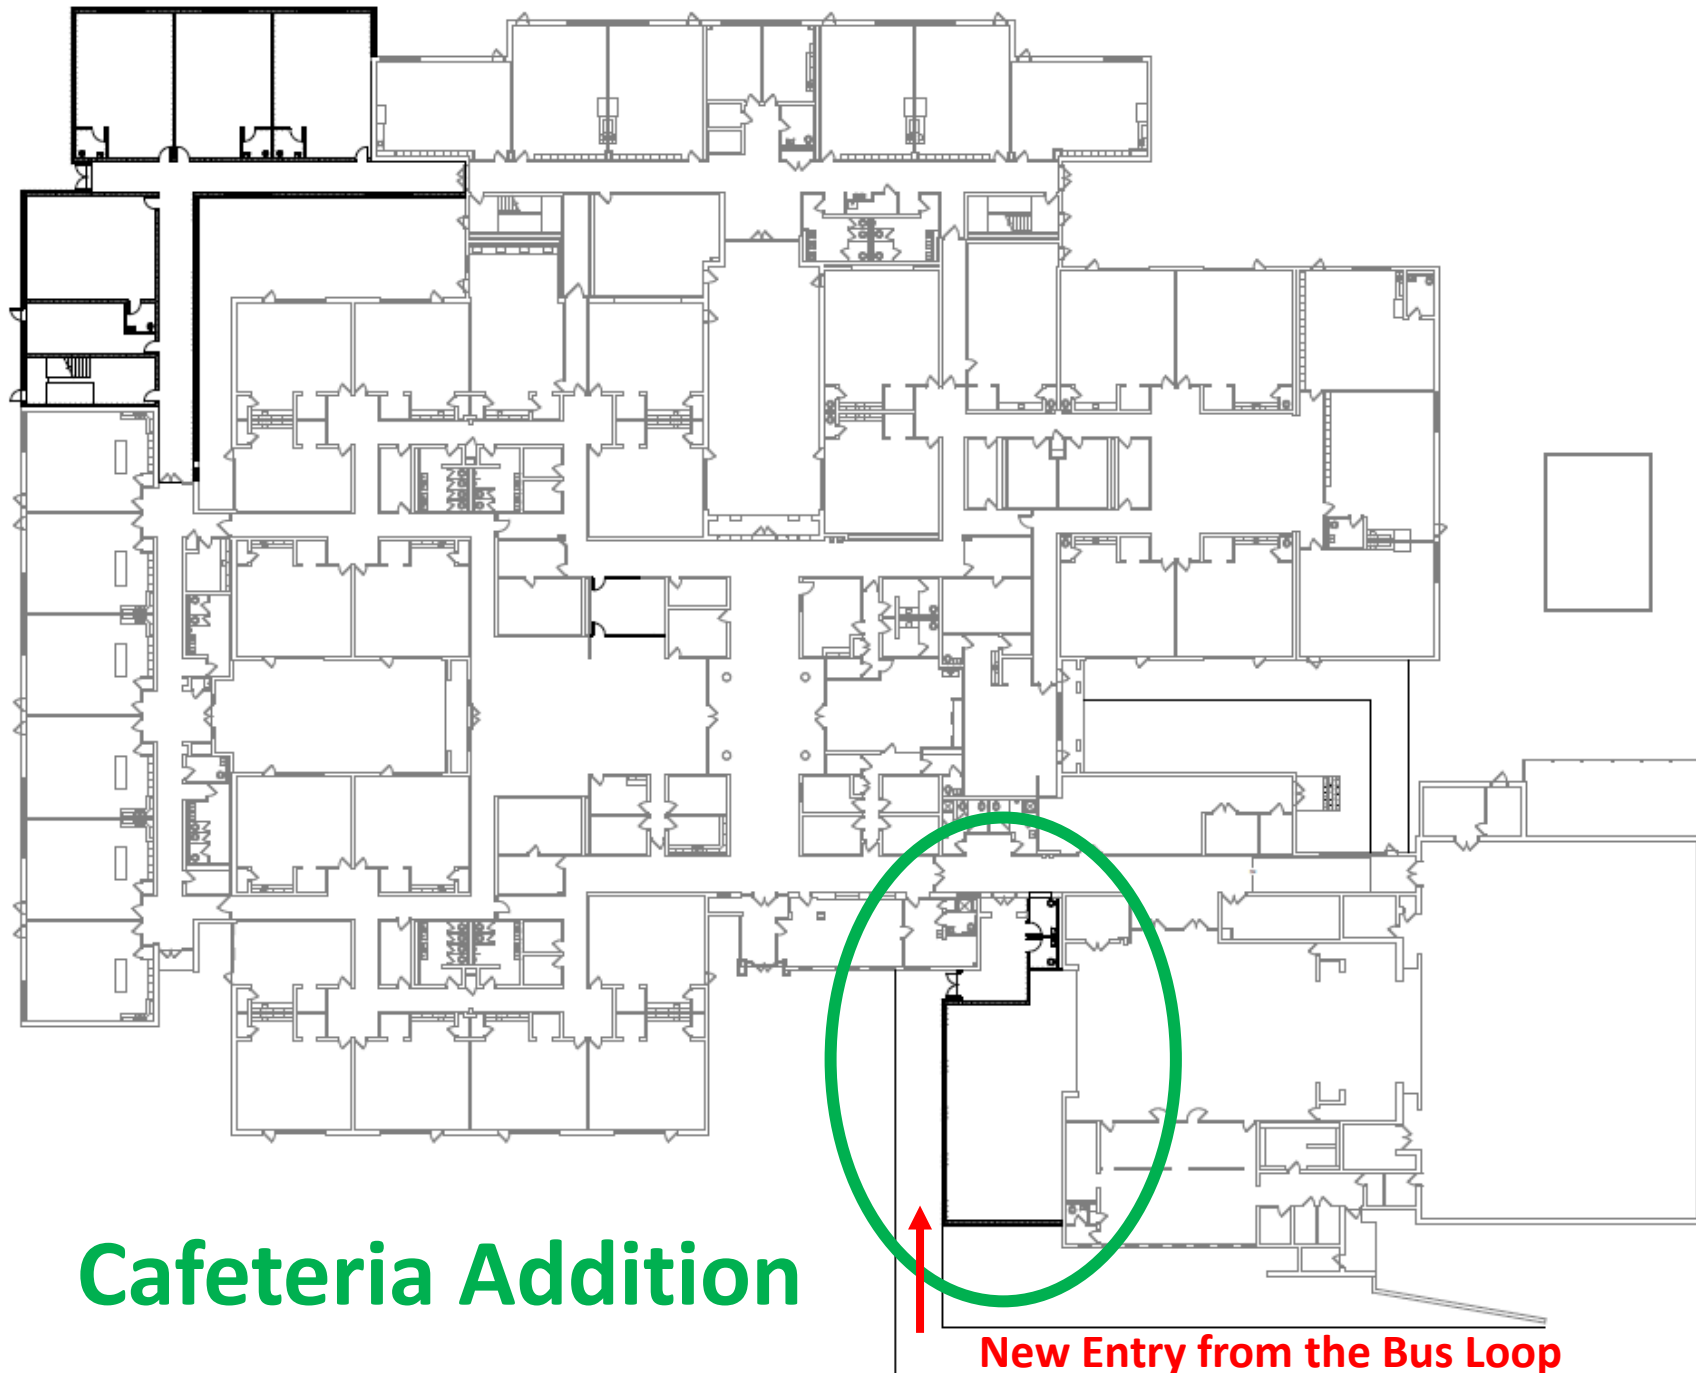

Cafeteria Addition

New Entry from the Bus Loop

**Cafeteria
Addition:
Expanded
Dining & Two
New Toilets**

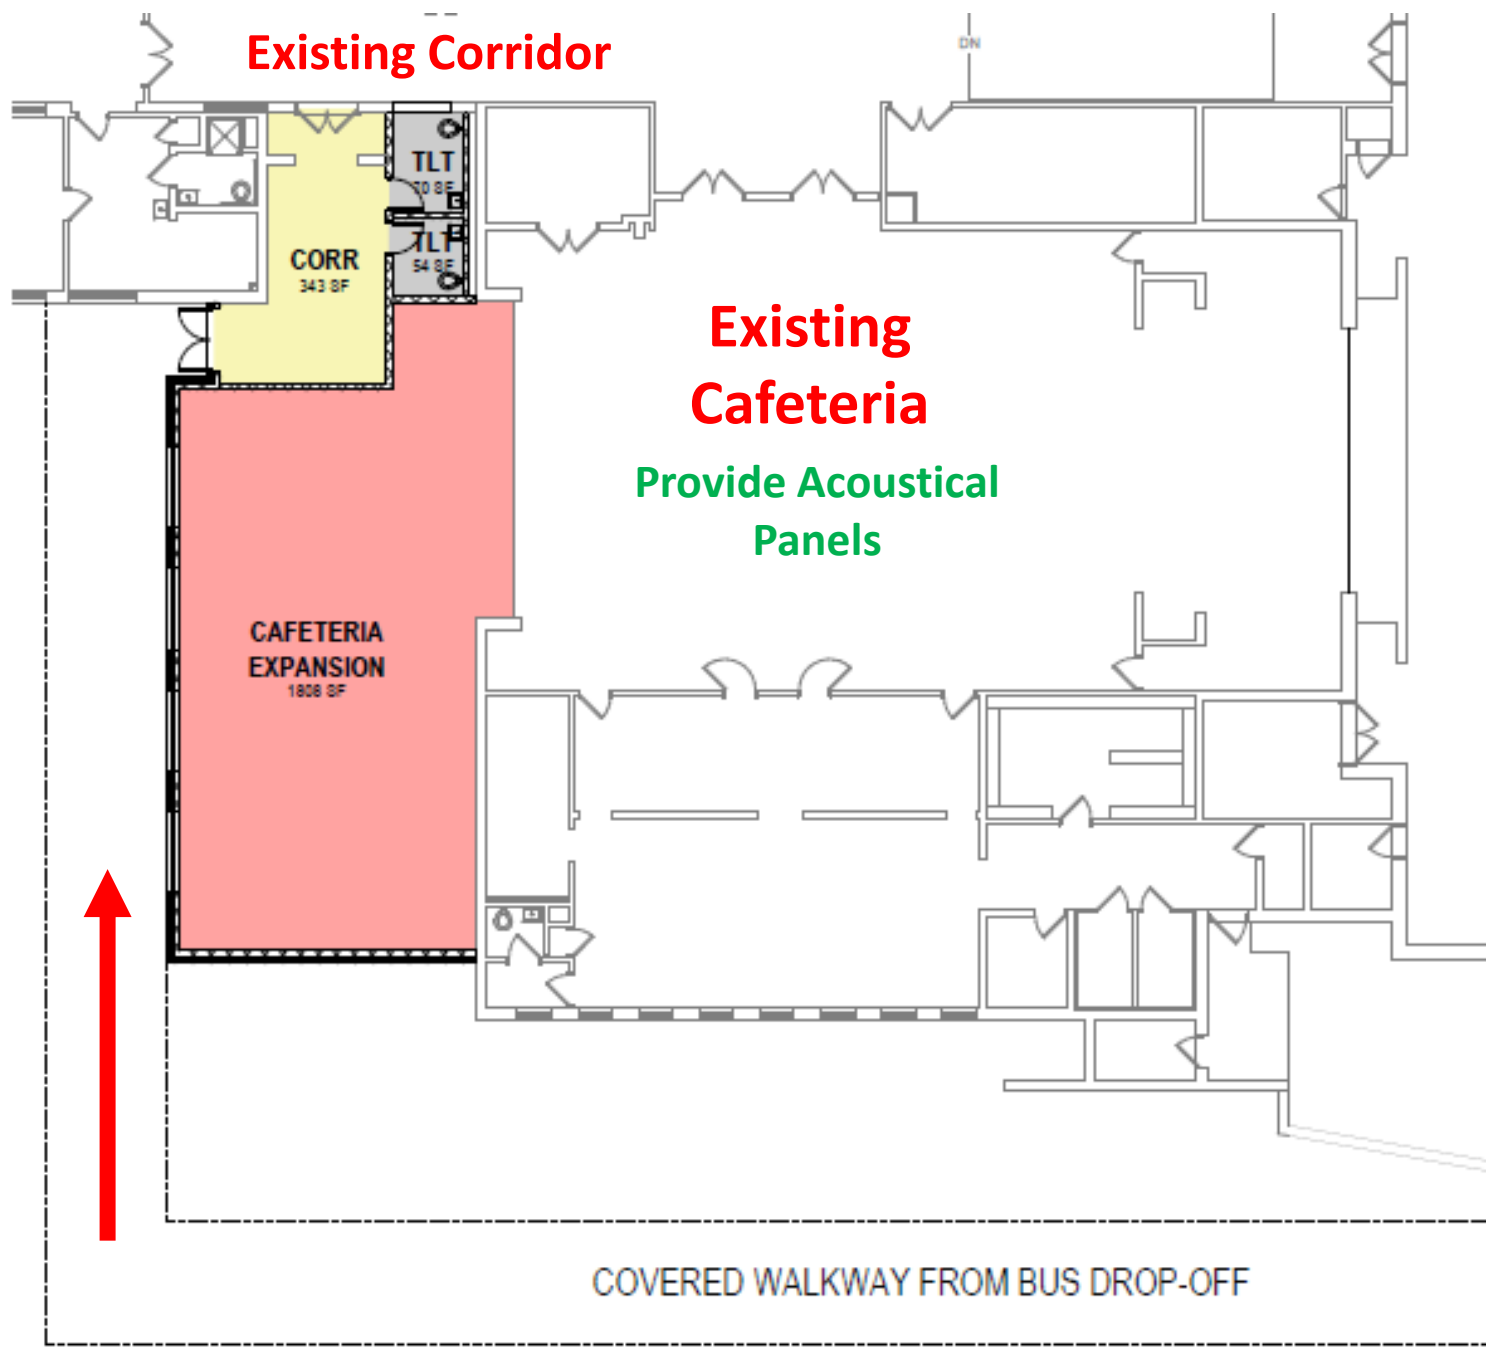




Proposed Playground, Play Field and Site Improvements

**Twenty-Six
Additional
Parking
Spaces**

Bus Loop Improvements
Parent Drop-Off Improvements

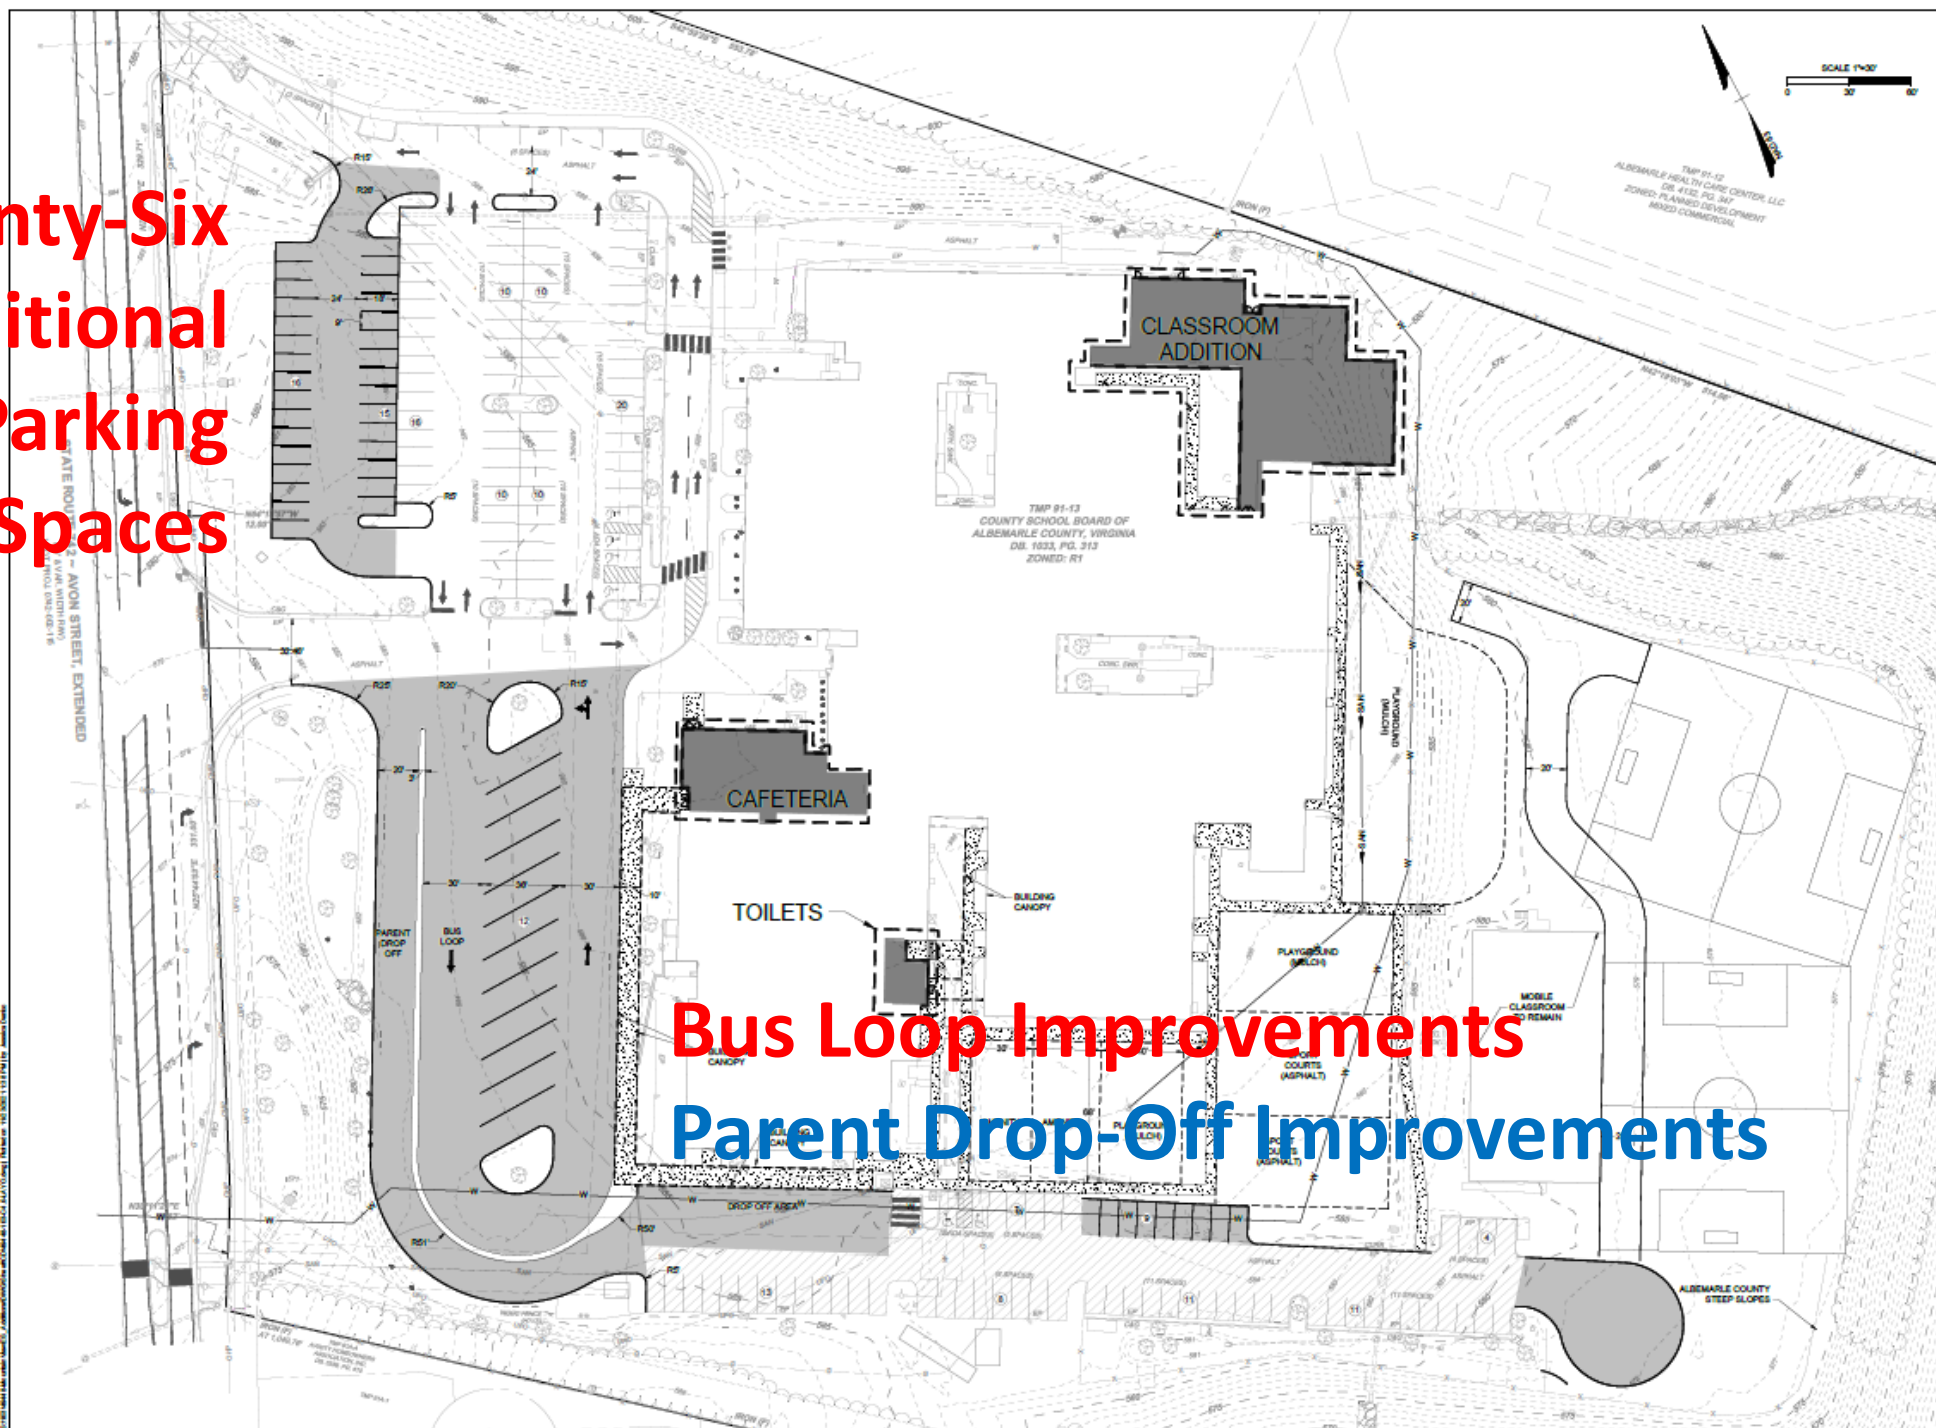

THE DRAWING PREPARED BY THE
COMPANY OFFICE
3907 Middleberry, Suite 202 | Charlottesville, VA 22903
TEL: (434) 973-1000 | FAX: (434) 973-1001 | WWW.TIMMONSGROUP.COM

YOUR VISOR ACHIEVED THROUGH OURS

DATE
11-24-2021


R. VAN NIEKERK
DESIGNED BY
J. DEWKO
CHECKED BY
C. KOTARSKI
SCALE
1/4" = 30'

TIMMONS GROUP

MVES ADDITIONS AND RENOVATIONS
ALBEMARLE COUNTY, VA
CONCEPTUAL LAYOUT

2024
49448
E1

Bus
Route
Parent
Route

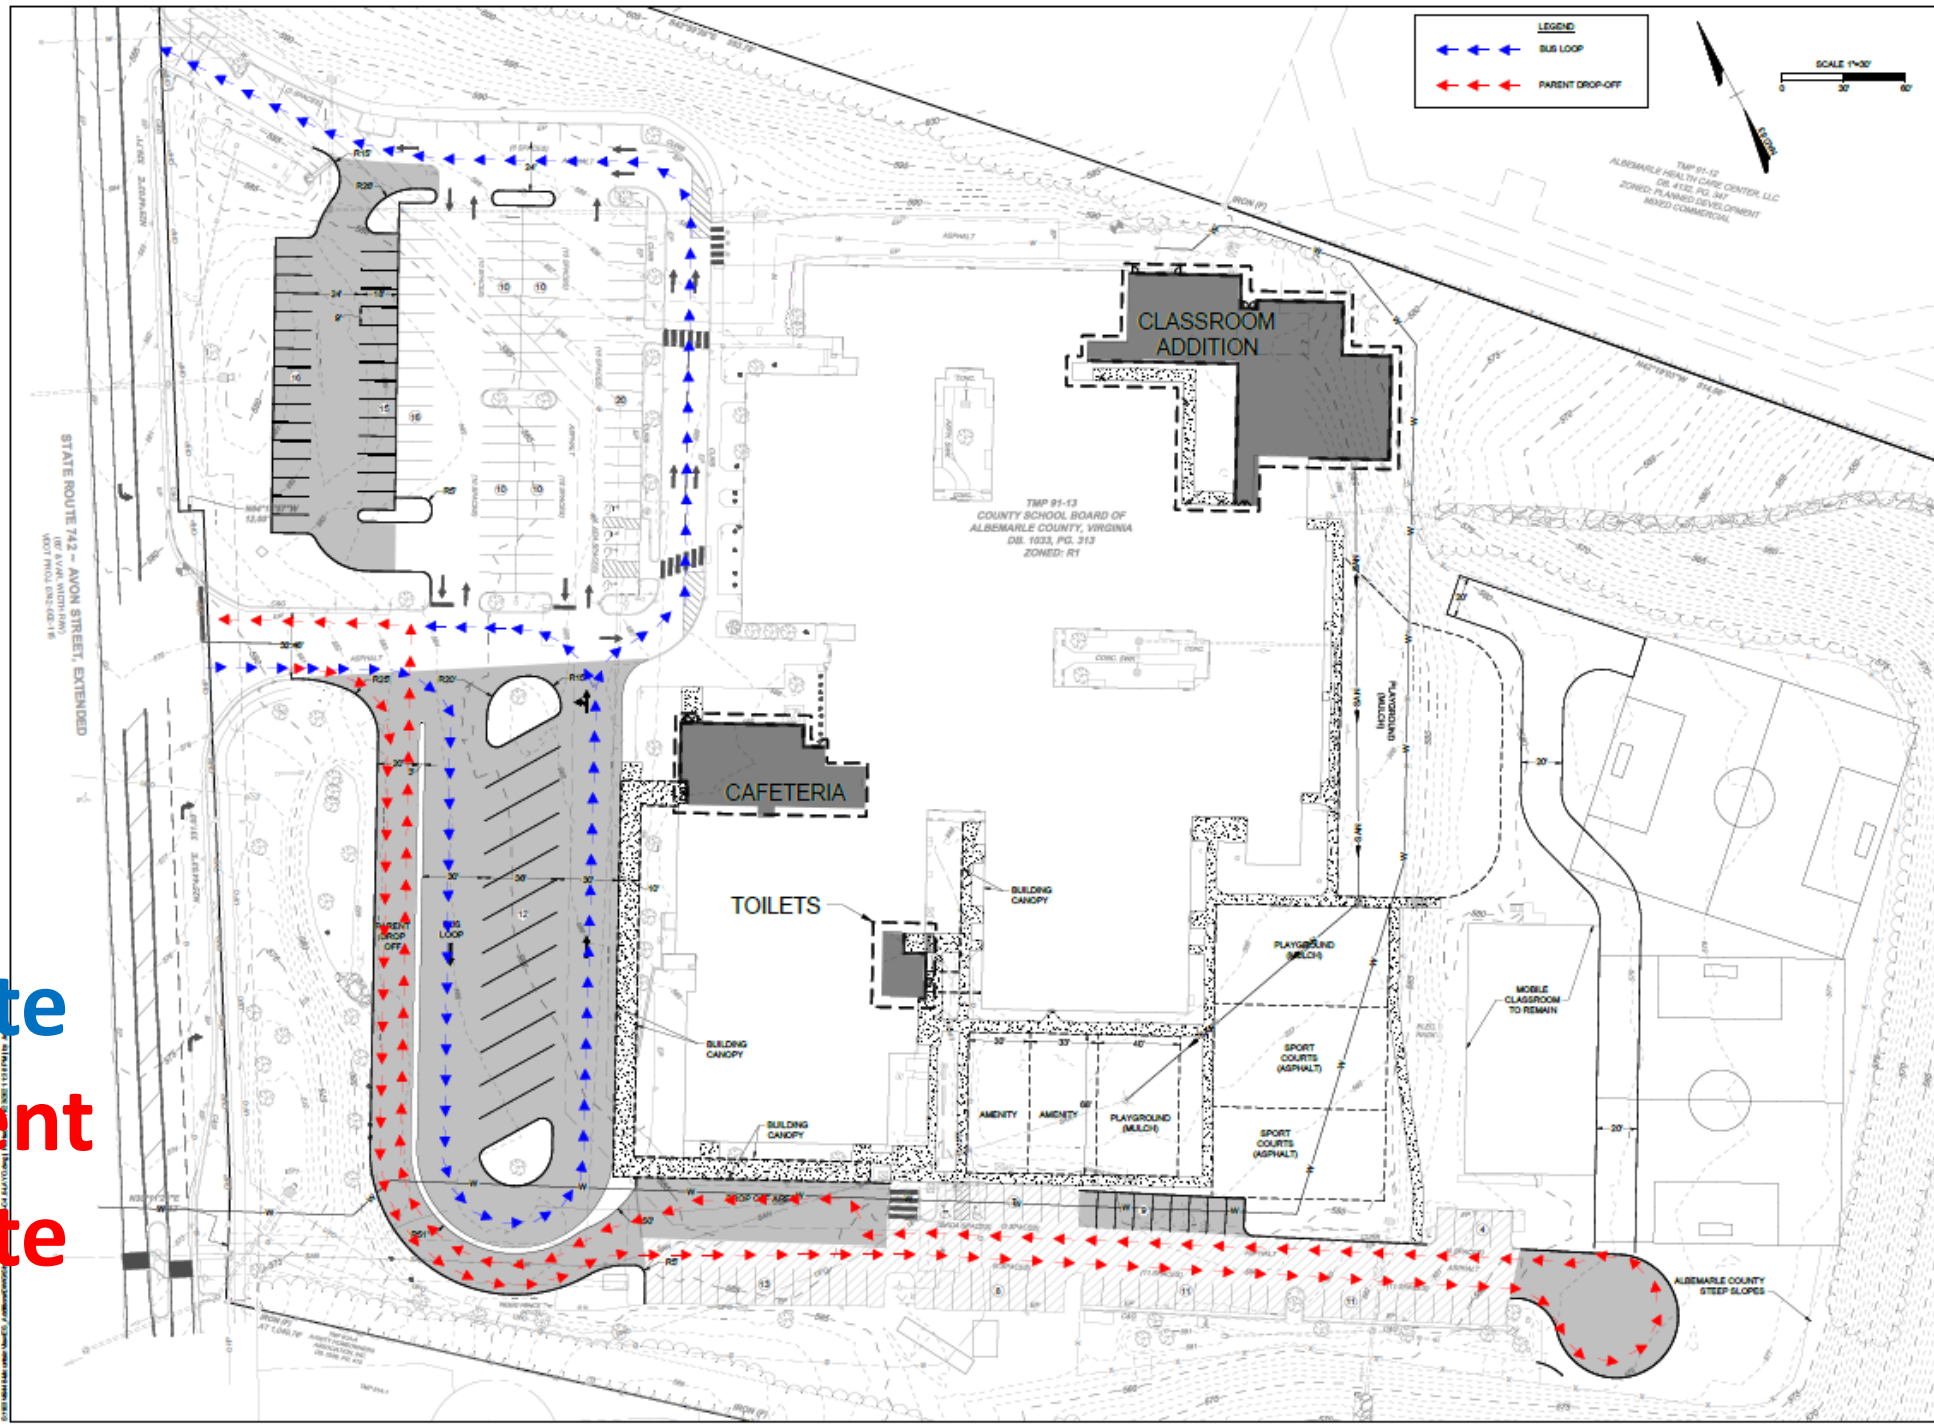

THE DRAWING INDICATED AT THE
COMMITTEE OFFICE
BY THE PLANNING COMMISSION
ON 11/28/2022 AT 10:00 AM.

YOUR VISION ACHIEVED THROUGH OURS

DATE	DATE
11-24-2022	

DRAWN BY: E. VAN NISSEKER
 DESIGNED BY: J. DEMO
 CHECKED BY: C. NOTRAGHT
 SCALE: 1/4" = 1'-0"



TIMMONS GROUP

MVES ADDITIONS AND RENOVATIONS
ALBEMARLE COUNTY, VA

CONCEPTUAL LAYOUT

DR NO.	49448
SHEET NO.	E2

THIS DRAWING IS THE PROPERTY OF TIMMONS GROUP, INC. IT IS TO BE USED ONLY FOR THE PROJECT AND SITE SPECIFICALLY IDENTIFIED HEREON. ANY REUSE OR MODIFICATION OF THIS DRAWING WITHOUT THE WRITTEN CONSENT OF TIMMONS GROUP, INC. IS PROHIBITED.

- 01 Sail Shades for Outdoor Learning
- 02 Concrete Screen Wall w/ Living Side
- 03 Outdoor Dining & Learning Tent
- 04 Fun Court (Fenced Hard Surface) (PK-1)
- 05 Play Equipment (Fenced Mulch Area) (PK-1)
- 06 Learning Shed w/ Trellis at Southern Exposure
- 07 Play Equipment (Mulched) (1-2)
- 08 Multi-Purpose Sports Court
- 09 MVES Logo in New 8' Wide Walk
- 10 Fitness / Play Equipment (3-5)
- 11 Sloping Ramps for Climbing
- 12 Long Slides to Lower Surface
- 13 Climbing Wall
- 14 Group Spinner
- 15 Mobile Classroom Structure to Remain
- 16 Fire Service Turn Around
- 17 Fire Service Access w/ Grass Surface
- 18 Open Field / Multi-Purpose Field Play
- 19 8' Wide Trail Loop to Connect to Pedestrian Walks
- 20 6'-7' Retaining Walls w/ Fence at Top
- 21 Container Box / Storage Relocated & Painted
- 22 Relocated Open Air Shelter
- 23 Pergola / Shaded Learning
- 24 Outdoor Learning Space



LEGEND FOR OUTDOOR PLAY AREAS:

- Pre-K & K Areas
- 1st & 2nd Grade Areas
- 3rd - 5th Grade Areas
- Shared Areas



Construction Cost Estimate

Classroom Addition: 11,800 SF	\$ 4,300,000 to \$ 5,100,000
Cafeteria Addition: 2,275 SF	\$ 800,000 to \$ 960,000
Add 26 Parking Spaces	\$ 250,000 to \$ 300,000
Existing Building Renovations	\$ 140,000 to \$ 170,000
Playground, Outdoor Learning & Play Field Improvements	<u>\$ 1,100,000 to \$ 1,300,000</u>
TOTAL CONSTRUCTION COST	\$ 6,590,000 to \$ 7,830,000*

* Current Approved Budget: \$ 6,100,000

Add Alternate: Bus Loop & Parent Drop-Off Improvements	\$ 600,000 to \$ 750,000
Add Alternate: HVAC Replacements	\$ 900,000 to \$ 1,100,000**

** Potentially Funded through the Maintenance Program

Proposed Project Schedule

Schematic Design

- **School Board Review**

Design Development

- **School Board Review**

Construction Documents

Bidding

Construction

Sept 2021 to Nov 2021

Dec 2021

Dec 2021 to Jan 2022

Feb 2022

Feb 2022 to Jul 2022

Jul 2022 to Aug 2022


Aug 2022 to Early Fall 2023

Summary


The staff recommendation is to build a new school at an estimated cost of \$42 Million. This will take approximately 5 years for project completion.

It is also recommended to build the six classroom and cafeteria additions at Mountain View to alleviate the overcrowding over the next five years.

Capacity vs. Enrollment – No Expansion

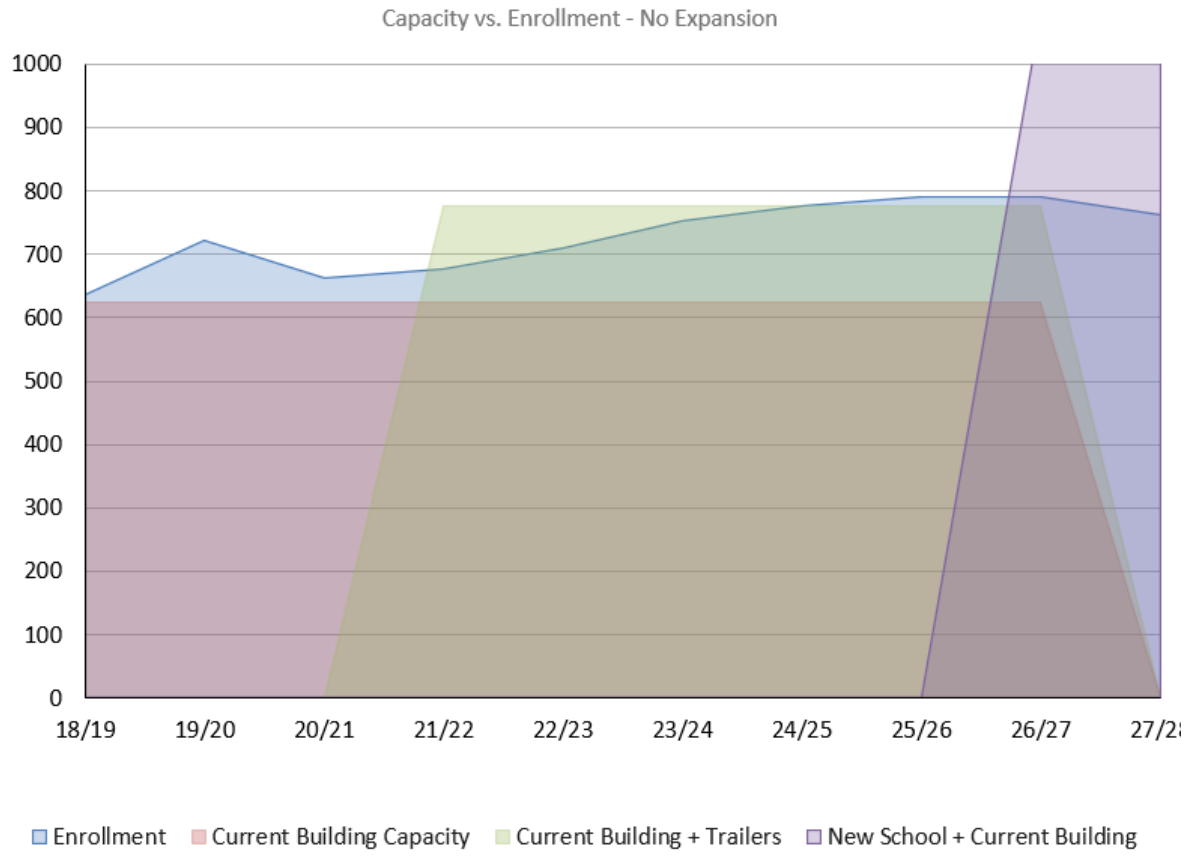

Capacity vs. Enrollment – Expansion

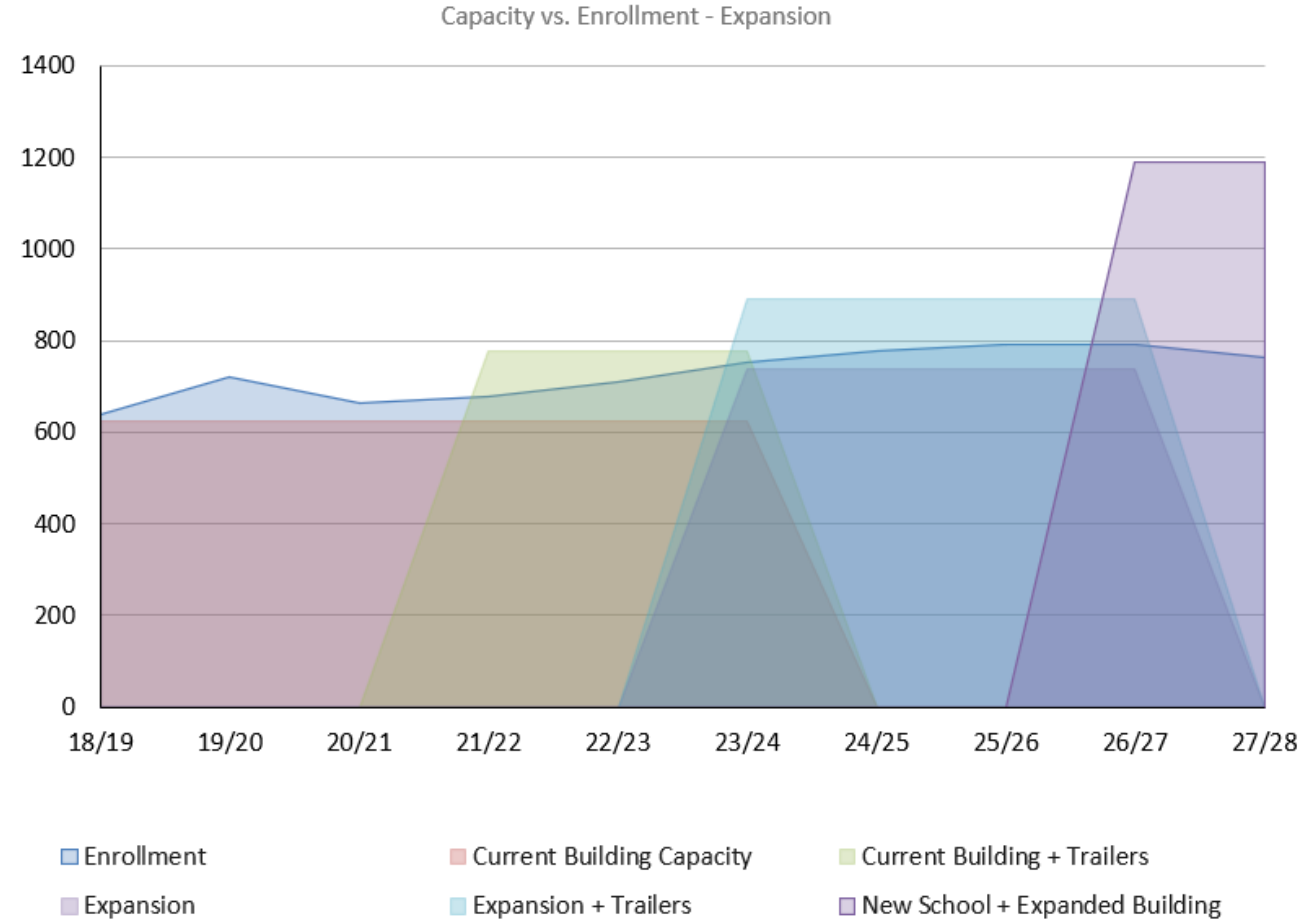

Next Steps

At the December 9th Board Meeting, staff is asking for:

- **Approval to proceed with building a New School and for the project to be placed in the CIP.**
- **Approval of the Addition Project Schematic Design, and at a future date, discuss supplementary funding for the Addition Project.**

Thank You